




The World's Original
Screwjack Pedestal

Buzon USA West, LLC

10691 SE Jason Lane
Happy valley, OR 97086
Erik: 503-954-3336
Angie: 503-862-9172
Fax: 570-796-1743

Email: erik@buzonusawest.com
angie@buzonusawest.com
www.buzonusawest.com

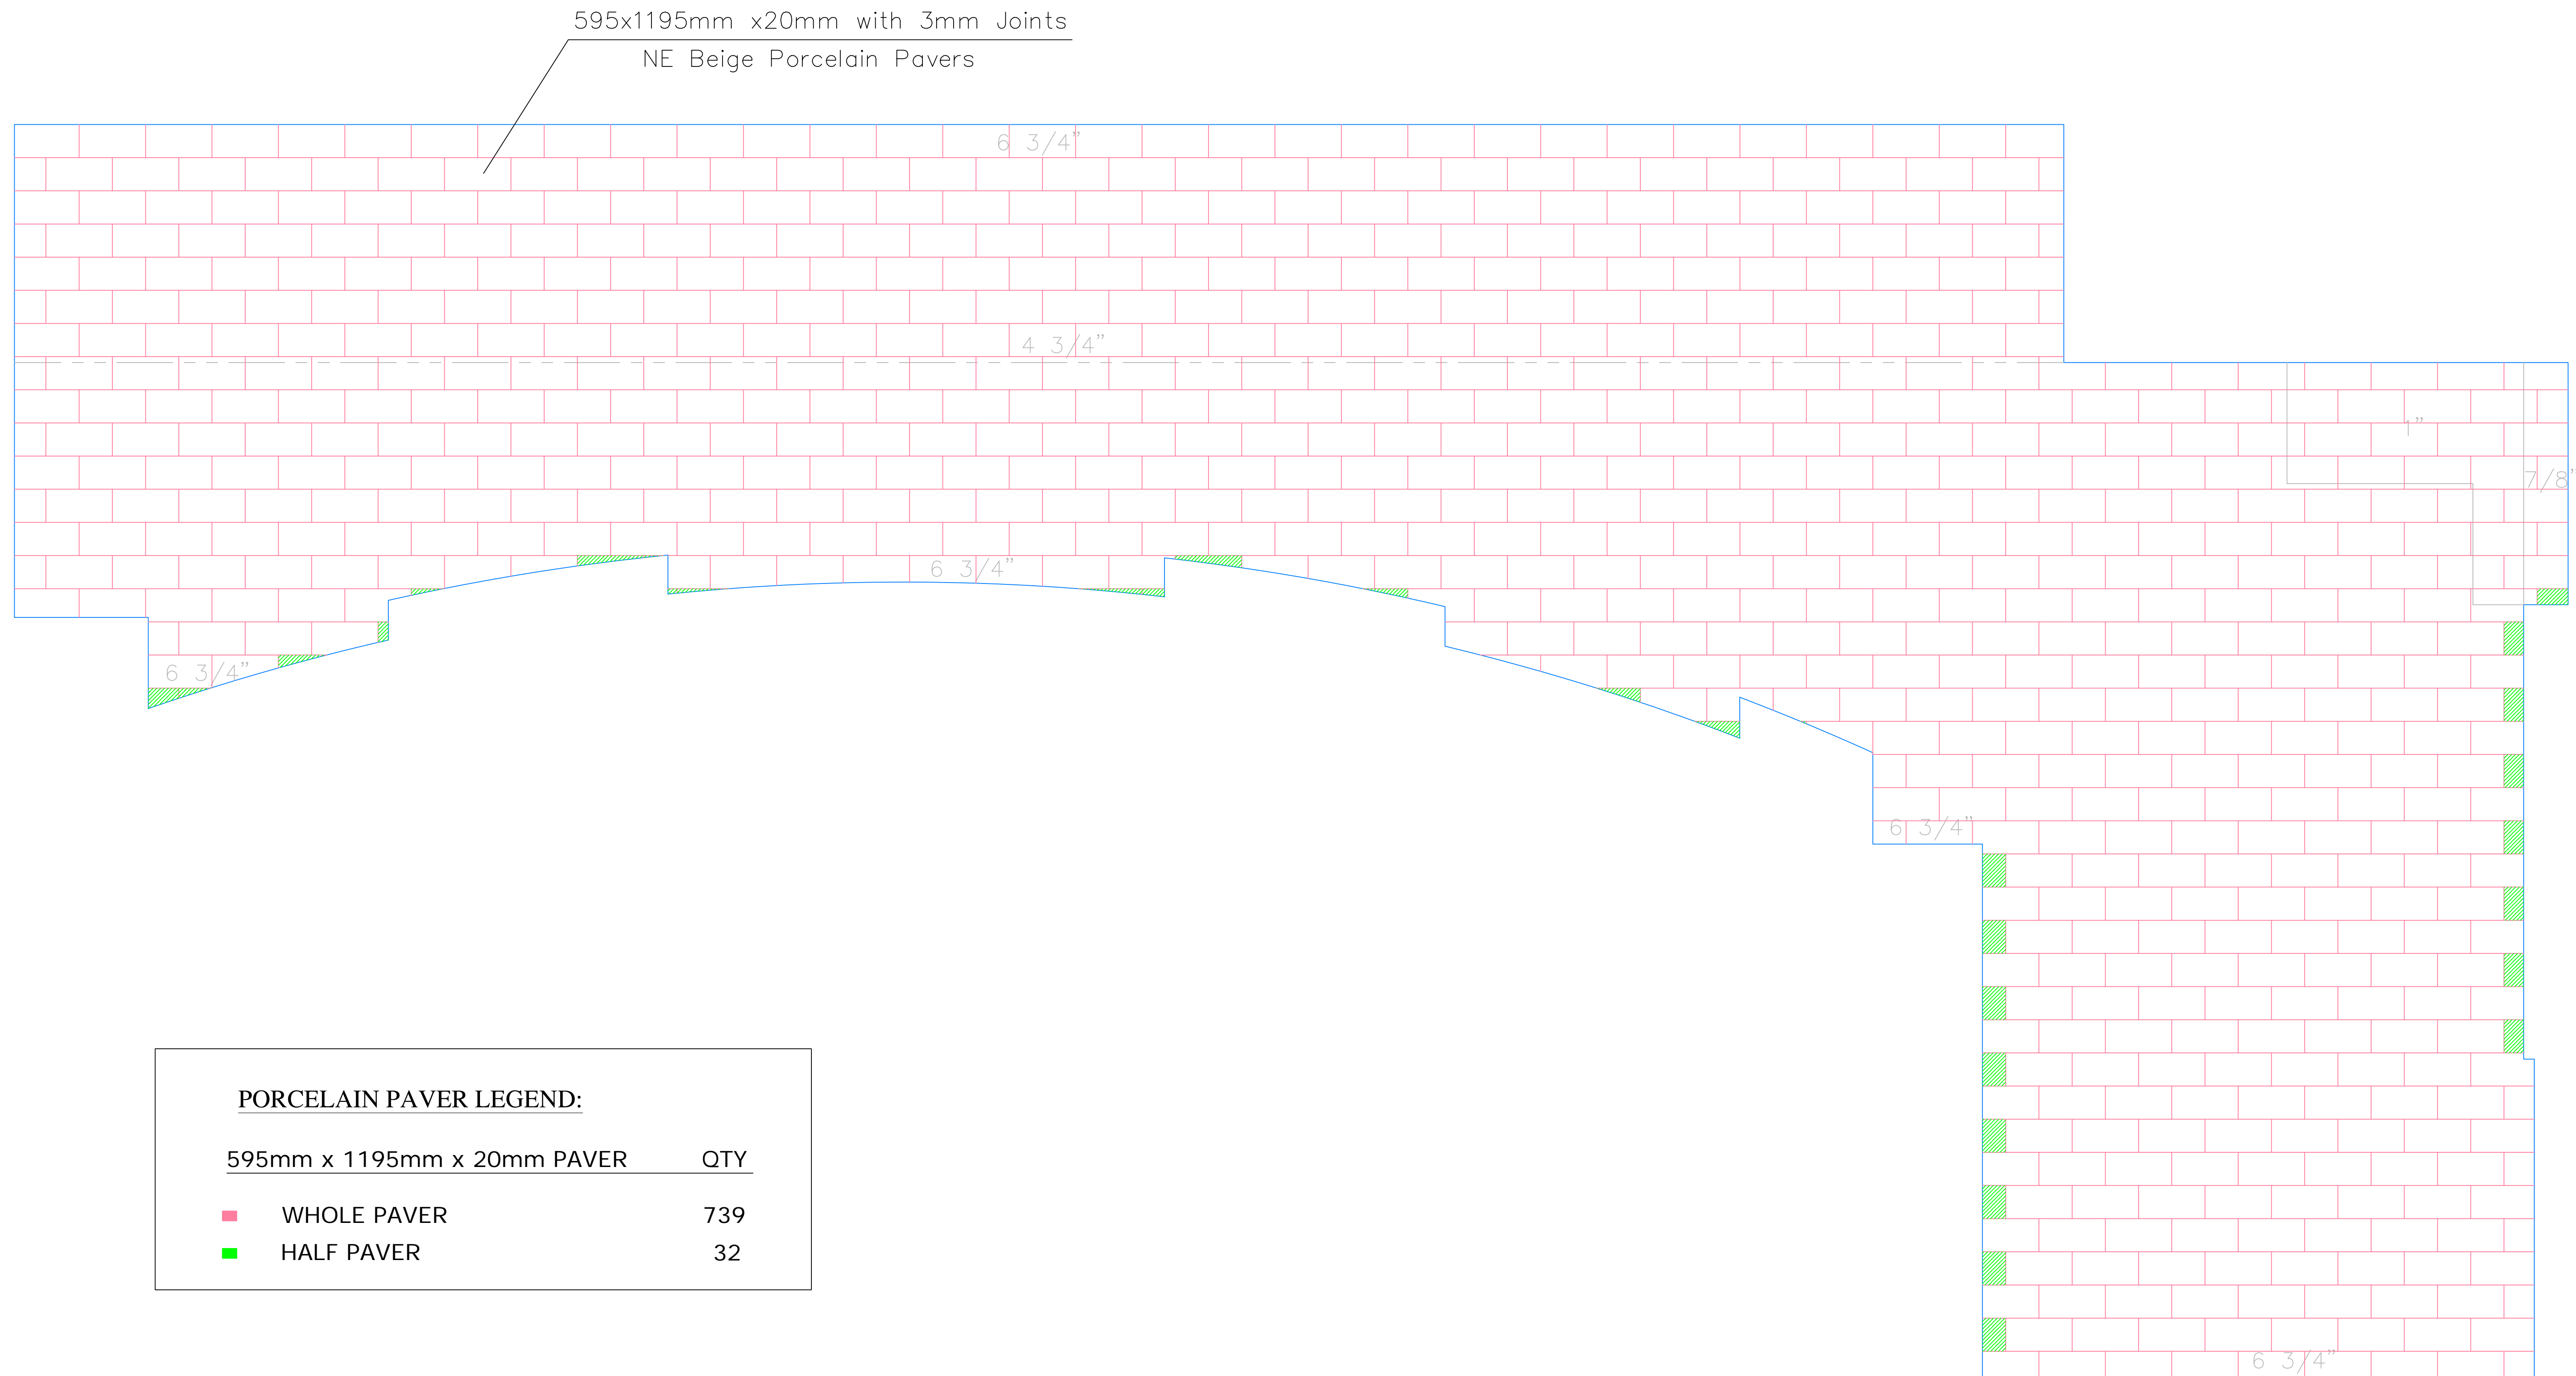

PORCELAIN PAVER LEGEND:		
595mm x 1195mm x 20mm PAVER	QTY	
■ WHOLE PAVER	739	
■ HALF PAVER	32	

NOTES

- Buzon USA West LLC (BUW) pedestal layout plans are based on the information provided by the designer or client, and commensurately accurate. BUW is a materials supplier only. Plan areas, dimensions, edge, drain, valley, and ridge locations and elevations, and slopes are requested for the most accurate pedestal layouts and take-offs.
- Contractor to verify deck dimensions, pedestal heights, quantities, and layout; and advise supplier of changes, overage, or attic stock needed prior to order execution.
- Manufacturer may requires liability-waiver for pedestal-set porcelain pavers on pedestals over 3/4" tall.

Buzon PB-Series

Job Number: 21-1170-01
Job Name: Maui Bay Villas
Client reference:
Date: 7/24/21

NO.	DATE	REVISION

PAVER PLAN

Sheet No:

02

APPROVAL SIGNATURE: _____

DATE: _____




The World's Original
Screwjack Pedestal

Buzon USA West, LLC

10691 SE Jason Lane
Happy valley, OR 97086
Erik: 503-954-3336
Angie: 503-862-9172
Fax: 570-796-1743

Email: erik@buzonusawest.com
angie@buzonusawest.com
www.buzonusawest.com

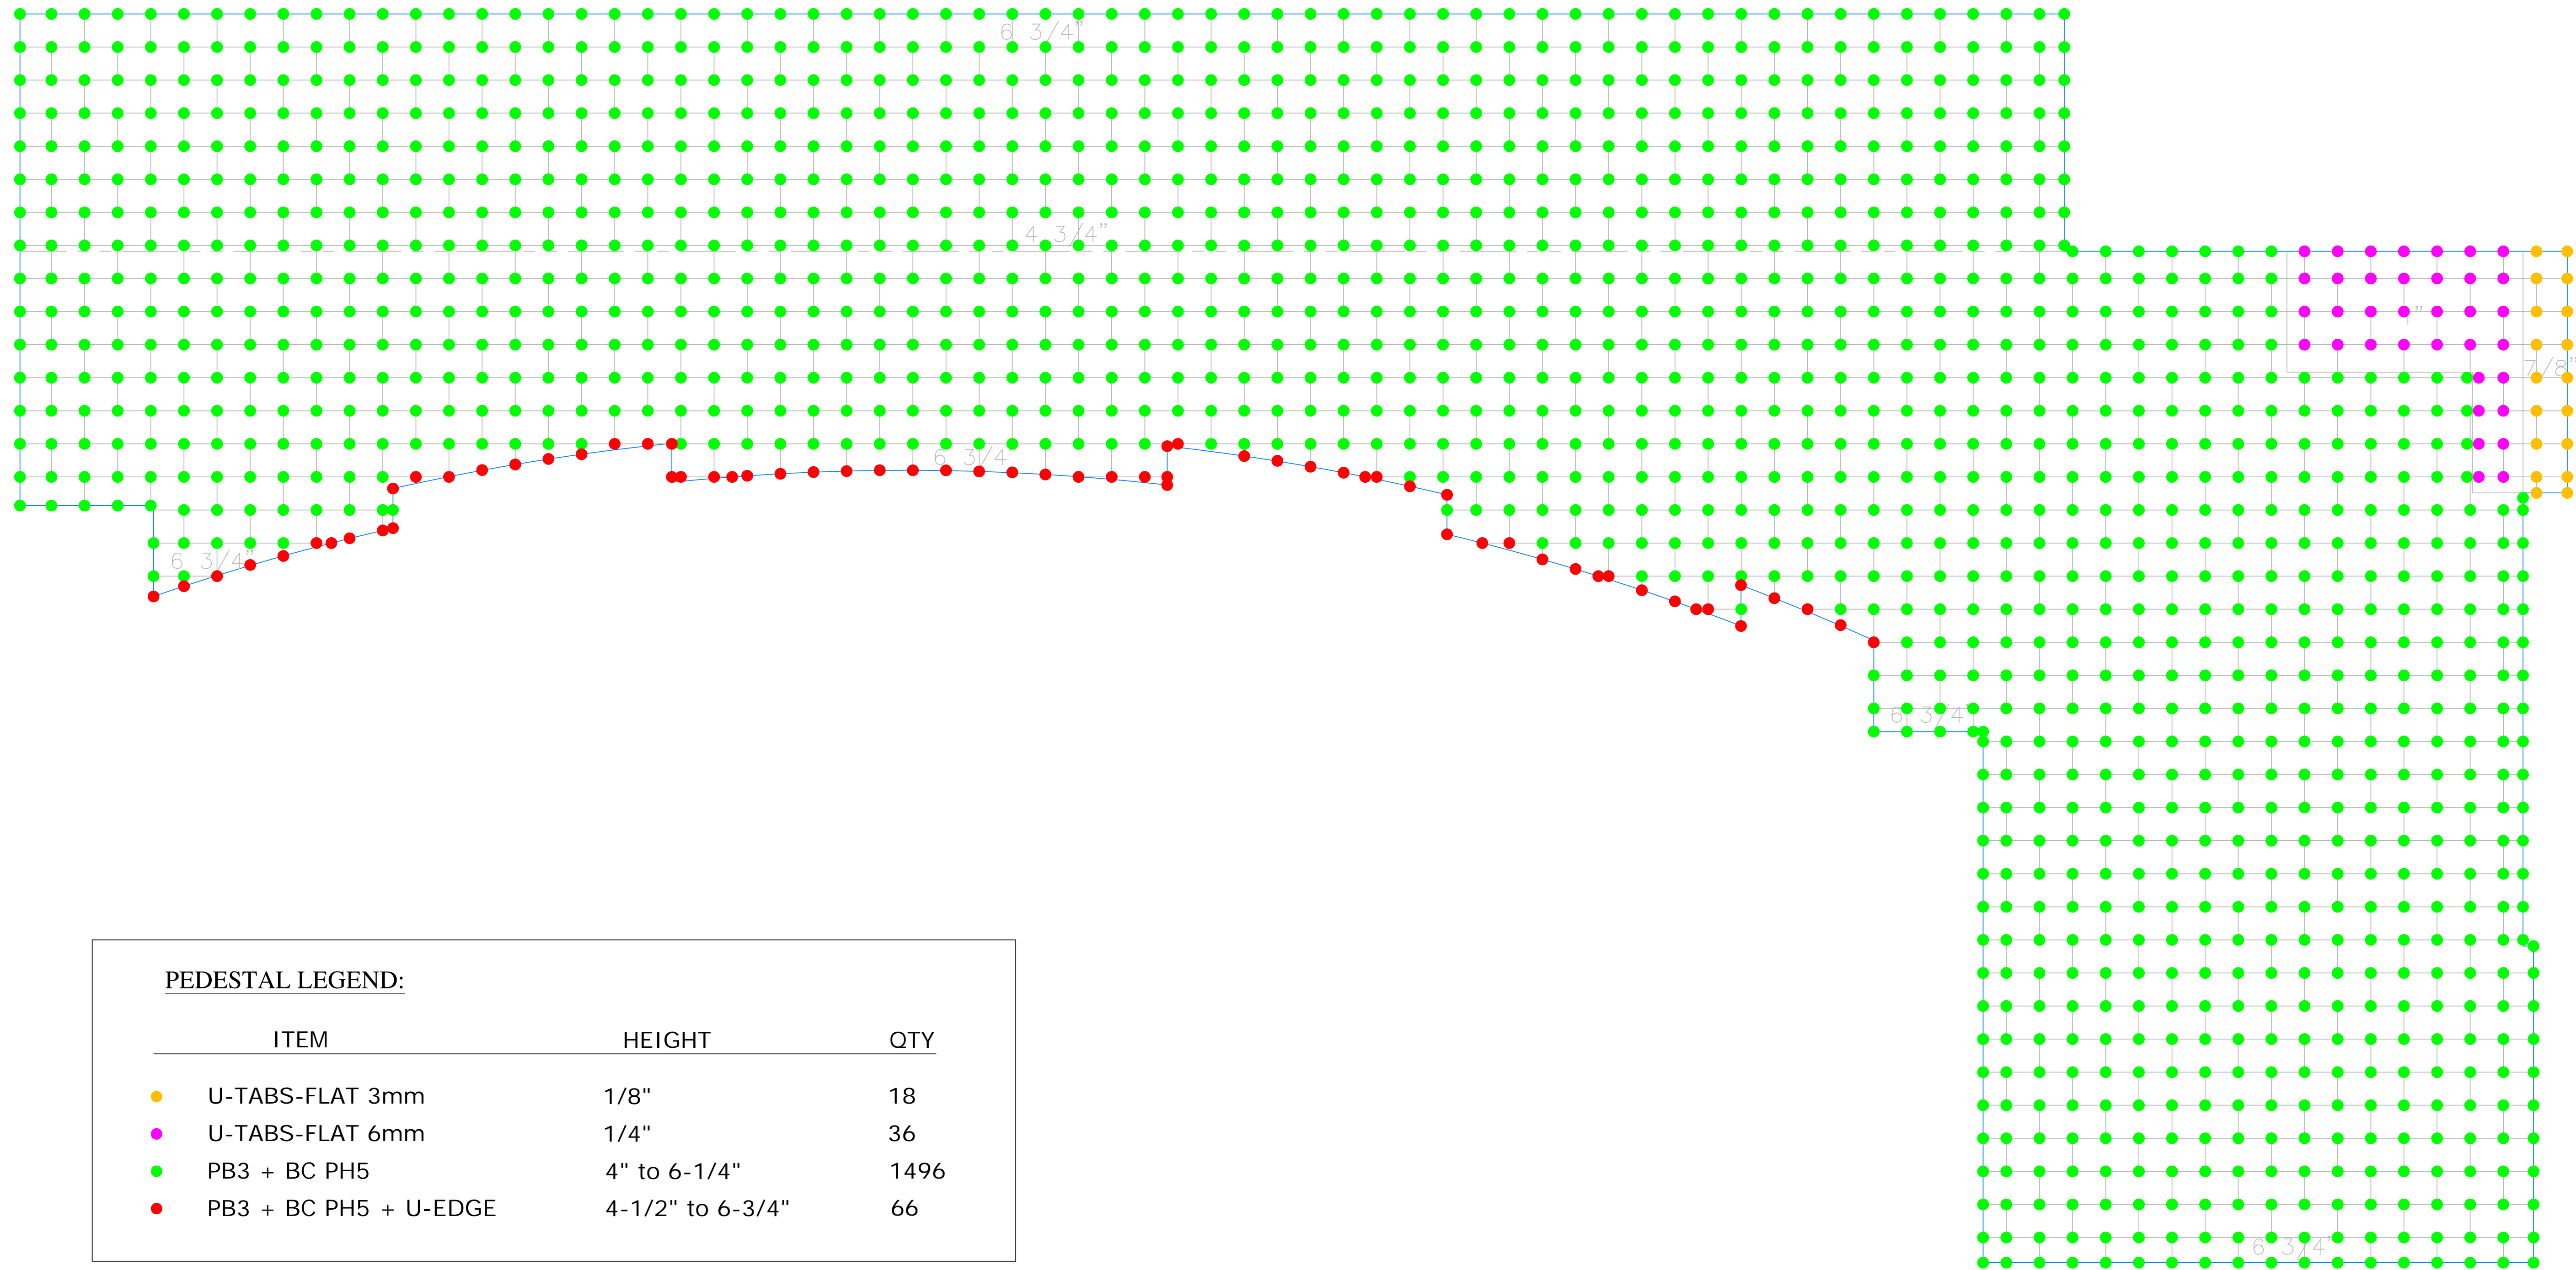

Buzon PB-Series

Job Number: 21-1170-01
Job Name: Maui Bay Villas
Client reference:
Date: 7/24/21

NO.	DATE	REVISION

PEDESTAL PLAN

Sheet No:

03

PEDESTAL LEGEND:

ITEM	HEIGHT	QTY
● U-TABS-FLAT 3mm	1/8"	18
● U-TABS-FLAT 6mm	1/4"	36
● PB3 + BC PH5	4" to 6-1/4"	1496
● PB3 + BC PH5 + U-EDGE	4-1/2" to 6-3/4"	66

NOTES

- Buzon USA West LLC (BUW) pedestal layout plans are based on the information provided by the designer or client, and commensurately accurate. BUW is a materials supplier only. Plan areas, dimensions, edge, drain, valley, and ridge locations and elevations, and slopes are requested for the most accurate pedestal layouts and take-offs.
- Contractor to verify deck dimensions, pedestal heights, quantities, and layout; and advise supplier of changes, overage, or attic stock needed prior to order execution.
- Manufacturer may requires liability-waiver for pedestal-set porcelain pavers on pedestals over 3/4" tall.

APPROVAL SIGNATURE: _____

DATE: _____